


FILED

APR 15 AM '72

JAMES B. BLOOM
C. C. P. & S.
FLORENCE COUNTY, S.C.

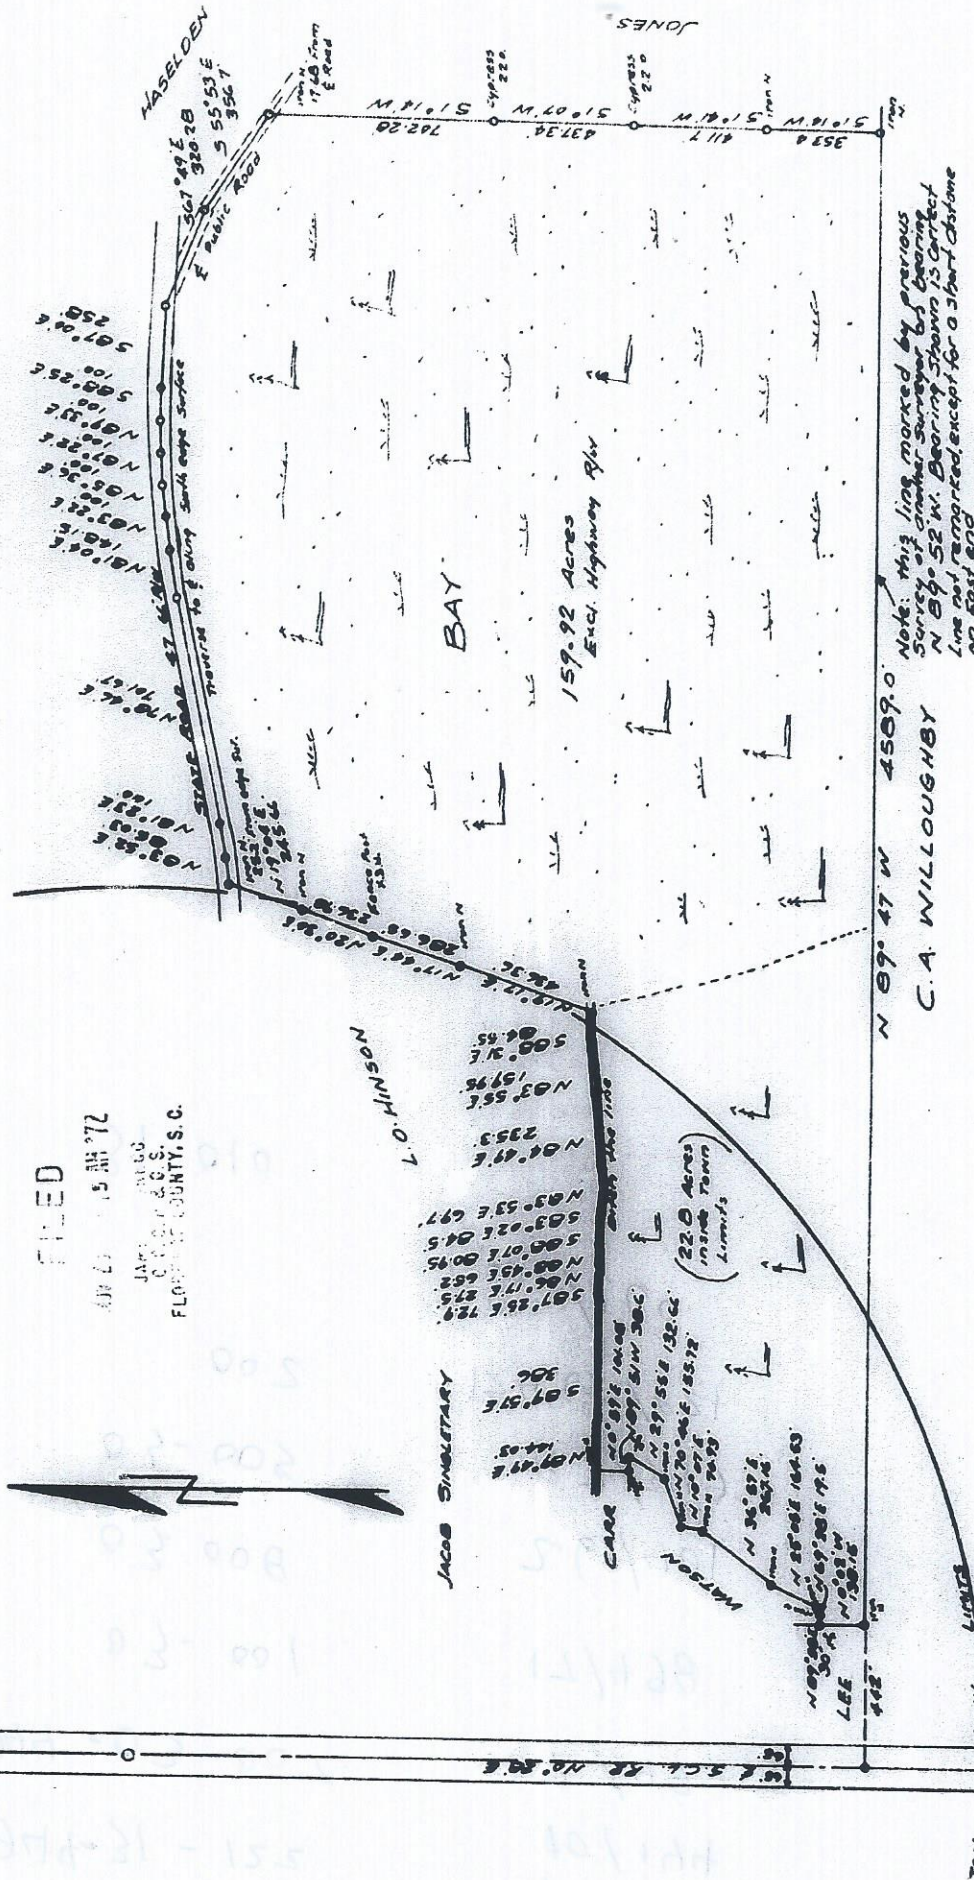

THIS PROPERTY DESIGNATED AS

ON FLORENCE COUNTY TAX MAPS.

ROBERT S. FLOYD, FLORENCE COUNTY TAX ASSESSOR

PLAT

OF

Two tracts of land located in and adjacent to the town of
Scranton, the property of Mrs. N. MYERS GRAHAM


Surveyed Oct 4 Nov. 1972

James B. Bloom, Surveyor

FLORENCE COUNTY
SOUTH CAROLINA

16: Run of Branch surveyed by Earl E. Floyd, Sr.
April 1, 1971. Balance by me

17-497

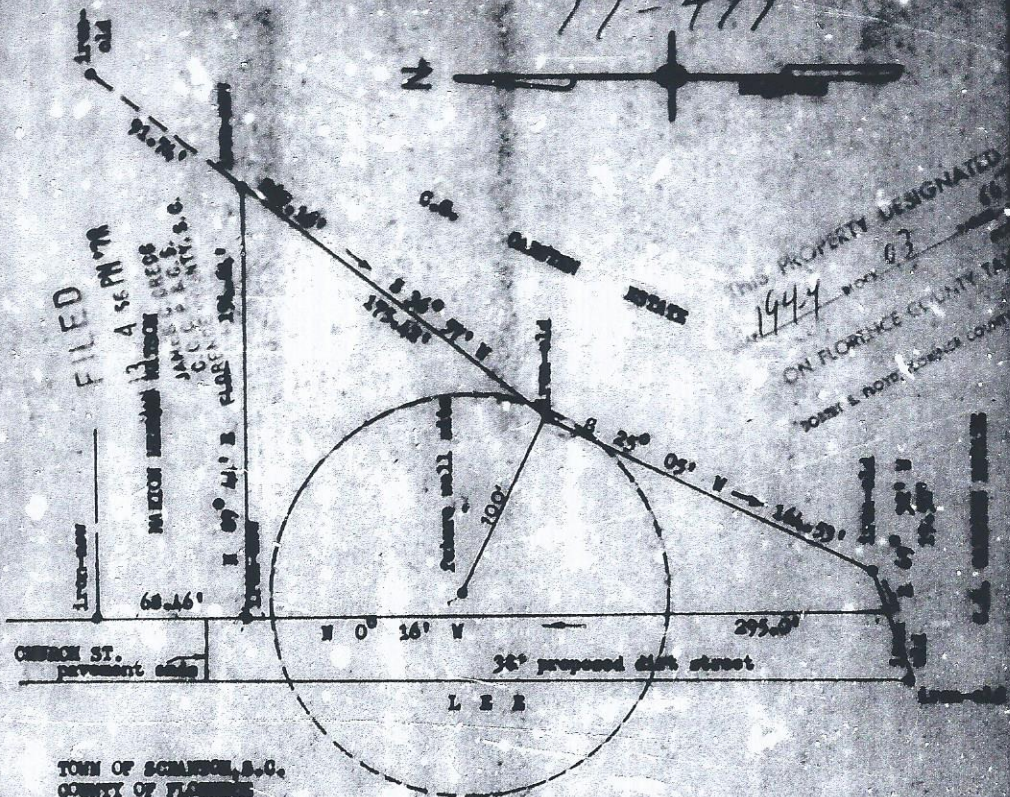

TOWN OF SCHARSTON, S.C.
COUNTY OF FLORENCE
STATE OF SOUTH CAROLINA

MAP

A CERTAIN TRACT OF LAND SITUATE ON CHURCH STREET IN THE TOWN OF SCHARSTON, S.C., FLORENCE COUNTY, BEING THE PROPERTY OF MARION HERMAN WATSON AND BEING A PART OF THE SOUTHERN PORTION AS SHOWN ON A MAP BY HERMAN E. FLOYD, TOL., DATED JANUARY 23, 1977. TRACT SHOWN CONTAINS 0.44 ACRES AND BEARING SUCH DIMENSIONS AND BOUNDARIES AS ABOVE DESCRIBED.

PREPARED FOR
TOWN OF SCHARSTON, S.C.

SURVEYED: NOV. 28, 1977
SCALE: 1"=60'
AREA CONTAINS: 0.44 ACRES.
KNOWN CLOSE: 1/7000.
AREA AND CLOSURE BY HEMLEY-PACKARD HP 97
COMPUTER.

SURVEYED BY:
WINSTON O. KEIFER, R.L.S.
SCHARSTON, S.C.

Winston O. Keifer
REG. # 3125 S.C.

17-497